

ALL INFORMATION ON THIS DRAWING IS THE PROPERTY OF THE COLLABORATIVE. REPRODUCTION OR TRANSMISSION OF THIS DRAWING OR ANY PART THEREOF FOR ANY OTHER PROJECT OR FOR ANY OTHER CONSTRUCTION OR PERMIT APPLICATION IS STRICTLY PROHIBITED WITHOUT WRITTEN PERMISSION OF PLANNERS COLLABORATIVE INC. AND THE LANDSCAPE ARCHITECT/ENGINEER WHOSE SIGNATURE AND SEAL MAY BE AFFIXED TO THESE DRAWINGS.

© 2008 THE COLLABORATIVE INC.

theCOLLAB_Logo-Color-010.jpg

122 South Street, Boston, MA 02110 P (617) 338-0818 F (617) 338-4228
www.thecollaborative.com

CONSULTANTS

Civil Engineers:
TEC Inc.
65 Glenn Street
Lawrence, MA 01843
(978) 794-1792 T
(978) 794-1793 F
www.tecmass.com

Geotechnical Engineers:
TRC
650 Suffolk Street, Suite 200
Lowell, MA 01854
(978) 656-3549 T
(987) 453-1995 F
www.trcsolutions.com

STAMP

PROJECT
MANCHESTER STREET PARK
LAWRENCE, MA

CITY OF LAWRENCE
GROUNDWORK LAWRENCE

REVNO	DATE	REVISIONS	REMARKS

DRAWING NAME
LANDSCAPE IMPROVEMENT
PLAN

DATE
01/30/2009


SCALE
1"=40'-0"

DRAWN BY:
SJ

CHECKED BY:
DW

DRAWING NO.:
L-1

SHEET
3 of 13

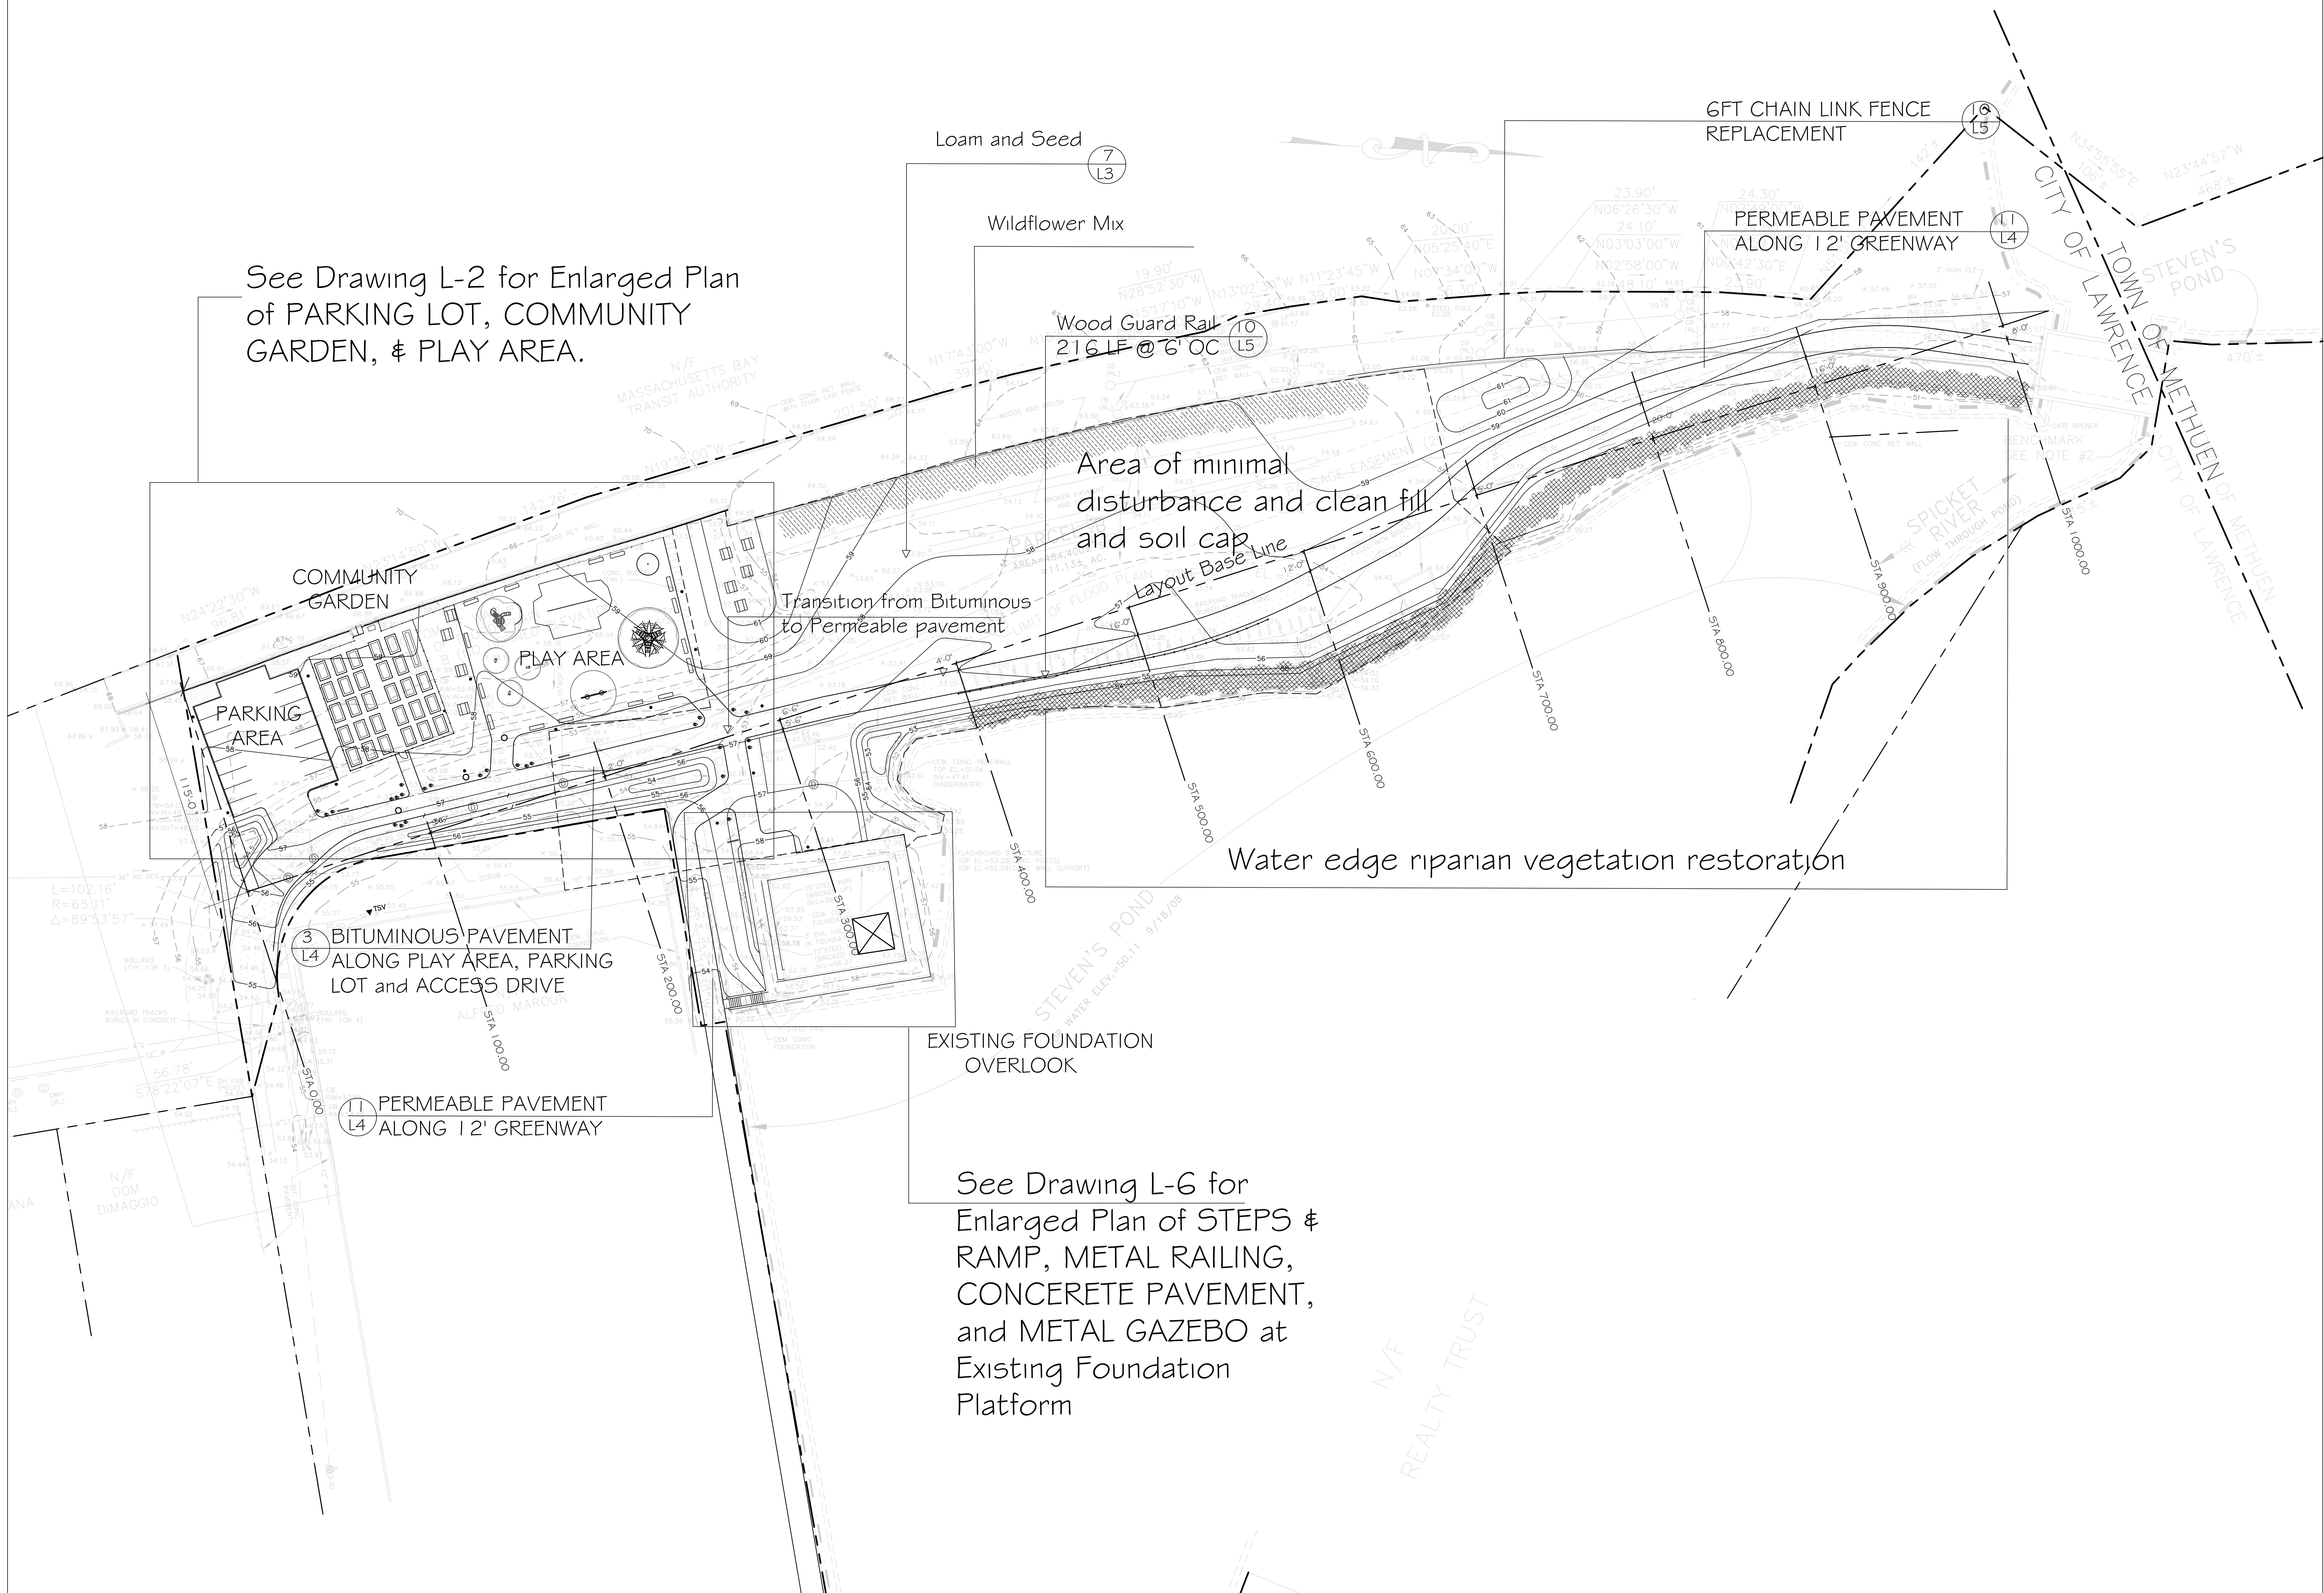

See Drawing L-2 for Enlarged Plan of PARKING LOT, COMMUNITY GARDEN, & PLAY AREA.

Area of minimal disturbance and clean fill and soil cap

Water edge riparian vegetation restoration

See Drawing L-6 for Enlarged Plan of STEPS & RAMP, METAL RAILING, CONCRETE PAVEMENT, and METAL GAZEBO at Existing Foundation Platform

3 BITUMINOUS PAVEMENT
L4 ALONG PLAY AREA, PARKING LOT and ACCESS DRIVE

11 PERMEABLE PAVEMENT
L4 ALONG 12' GREENWAY

EXISTING FOUNDATION OVERLOOK

6FT CHAIN LINK FENCE REPLACEMENT

PERMEABLE PAVEMENT ALONG 12' GREENWAY

Loam and Seed
Wildflower Mix

Wood Guard Rail
2 1/2" LF @ 6' OC

Transition from Bituminous to Permeable pavement


COMMUNITY GARDEN

PARKING AREA

PLAY AREA

STEVEN'S POND
WATER ELEV=250.11 9/18/08

N/F REALTY TRUST

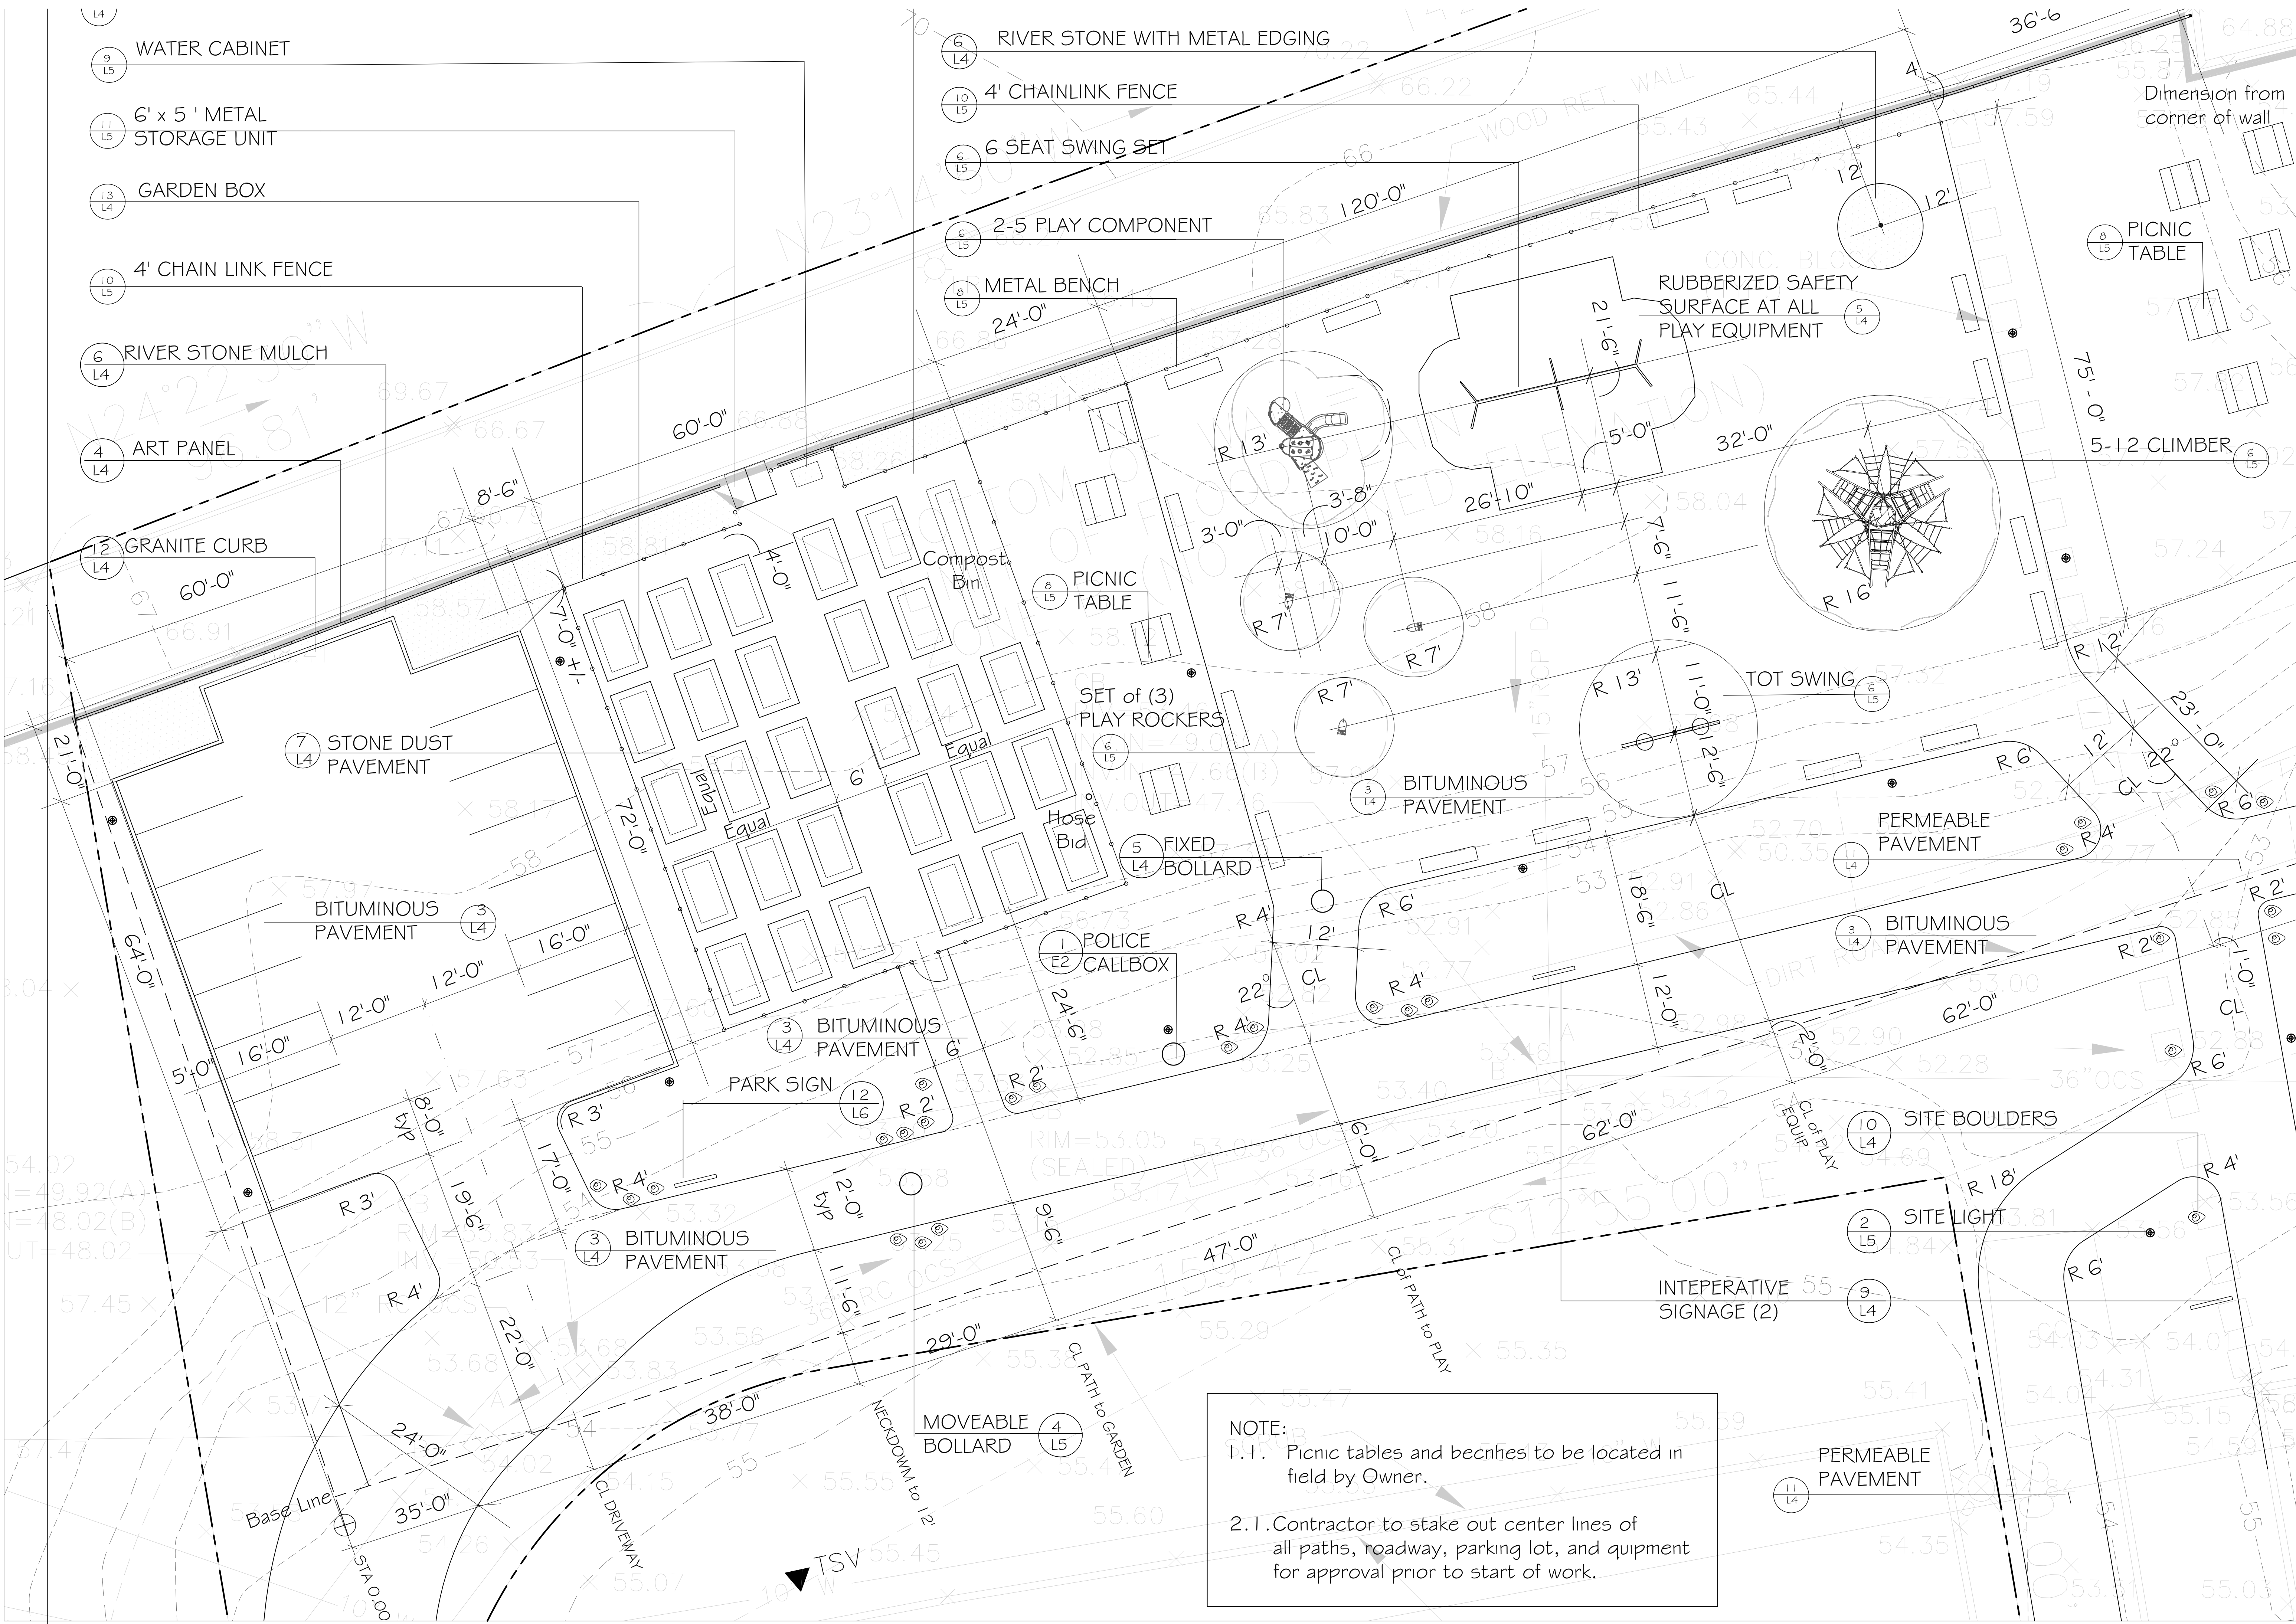

NOTE:
 1.1. Picnic tables and benches to be located in field by Owner.
 2.1. Contractor to stake out center lines of all paths, roadway, parking lot, and equipment for approval prior to start of work.

INDICATED. USE OF THIS WORK AND ANY DERIVATIVE WORK COVERED UNDER THIS COPYRIGHT FOR OTHER PROJECTS IS PROHIBITED. THE USE OR REPRODUCTION OF THESE PLANS FOR ANY OTHER CONSTRUCTION OR PRIVATE APPLICATIONS IS STRICTLY PROHIBITED WITHOUT PRIOR WRITTEN PERMISSION OF PLANNERS COLLABORATIVE, INC. AND THE LANDSCAPE ARCHITECTS WHOSE SIGNATURE AND SEAL MAY BE AFFIXED TO THESE DRAWINGS.
 © 2008 THE COLLABORATIVE INC.
 theCDLAB_Logo-Color-010.jpg
 122 South Street, Boston, MA 02110 P (617) 338-0148 F (617) 338-4298 www.cdplanners.com

CONSULTANTS
 Civil Engineers: TEC Inc.
 65 Glenn Street
 Lawrence, MA 01854
 (978) 794-1792 T
 (978) 794-1793 F
 www.tecmass.com
 Geotechnical Engineers: TRC
 650 Suffolk Street, Suite 200
 Lowell, MA 01854
 (978) 656-3549 T
 (978) 453-1955 F
 www.trcsolutions.com

STAMP

PROJECT
MANCHESTER STREET PARK
 LAWRENCE, MA

CITY OF LAWRENCE
 GROUNDWORK LAWRENCE

REV. NO.	DATE	REVISIONS

DRAWING NAME
LANDSCAPE IMPROVEMENT PLAN

DATE
 1/30/2009

SCALE
 1"=40'-0"

DRAWN BY:
 SJ

CHECKED BY:
 DW

DRAWING NO:
L-2

SHEET
 3 OF 14